


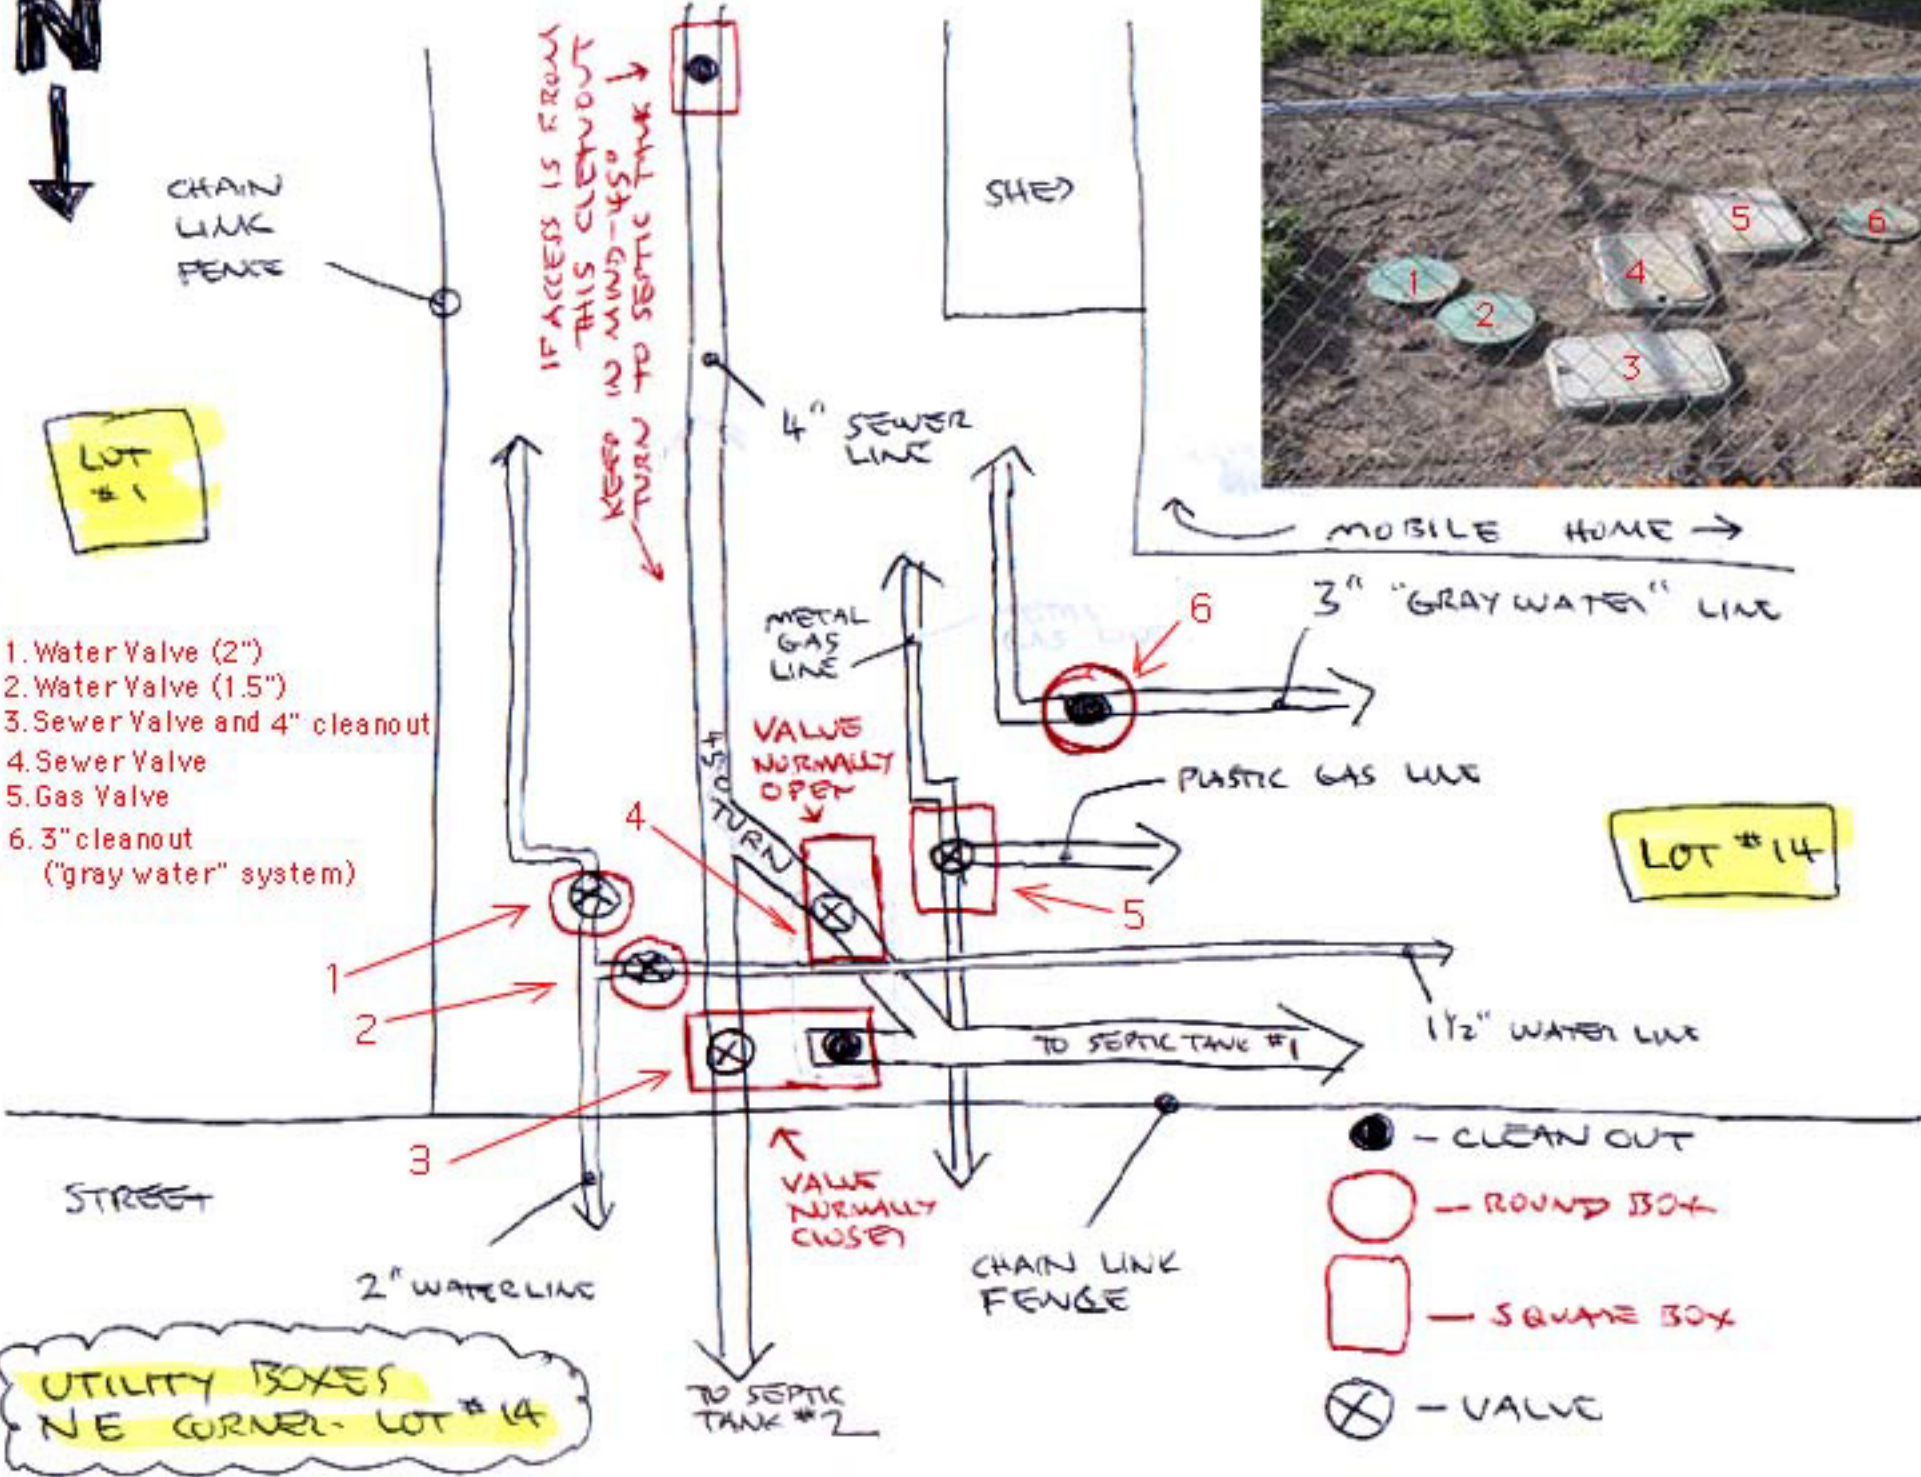

CHAIN LINK FENCE

LOT #1

- 1. Water Valve (2")
- 2. Water Valve (1.5")
- 3. Sewer Valve and 4" cleanout
- 4. Sewer Valve
- 5. Gas Valve
- 6. 3" cleanout ("gray water" system)



LOT #14

UTILITY BOXES NE CORNER - LOT #14

- - CLEAN OUT
- - ROUND BOX
- - SQUARE BOX
- ⊗ - VALVE